



Notes :
 If in doubt please ask,
 All dimensions are in mm.

WINDOW TABLE

W1, W2, W3, W9, W11	= 2450 x 1200
W4, W5, W6, W7, W9, W10	= 2000 x 900
W8	= 600 x 900
W12 - W21	= 1000 x 2600

DOOR TABLE

D1, RS	= 3000 x 3200
D2, ENTRANCE	= 900 x 2100
D3, EXIT	= 900 x 2100
D4 - D13, INTERNAL	= 900 x 2100

NOTE : FOR INFORMATION ONLY

No.	REVISION	DATE


MARKEL PROPERTIES

P O Box 780 Maitland, 7404 www.capeboiler.co.za
 TEL : 021 511 6652 FAX : 021 511 4415


Project: EXISTING BUILDING ON ERF 9874 & 9875 @ cnr 8th AVENUE & 16th STREET, ELSIES RIVER, CAPE TOWN

Description: FLOOR PLAN		.DWG	
App : Date :	Drawing No. CBH 157	Sheet No : 02	Rev.
Designed		Scale :	Sheet Size :
Drawn			


Notes :
 If in doubt please ask,
 All dimensions are in mm.

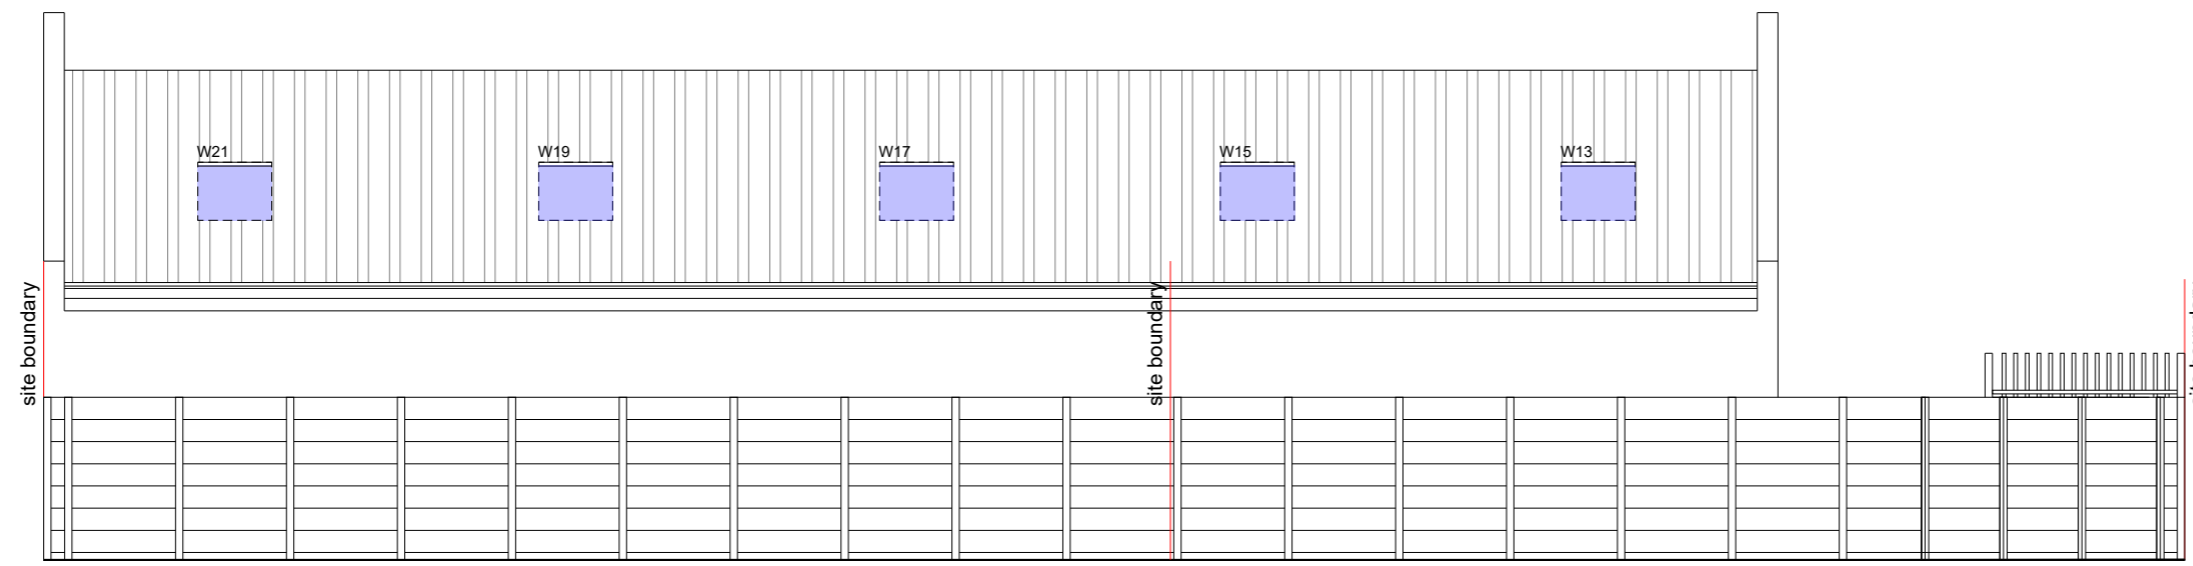


WEST ELEVATION

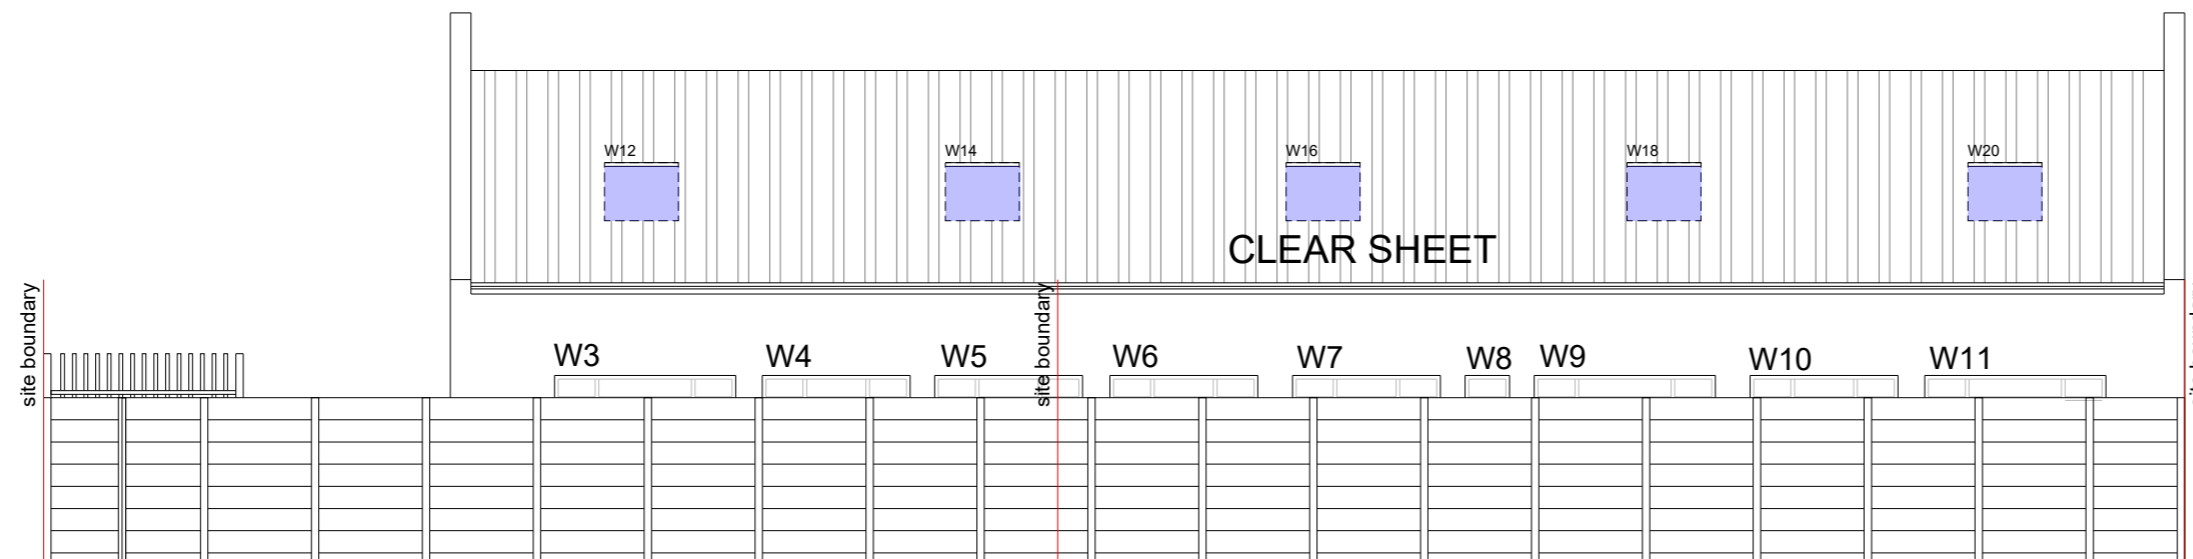

EAST ELEVATION

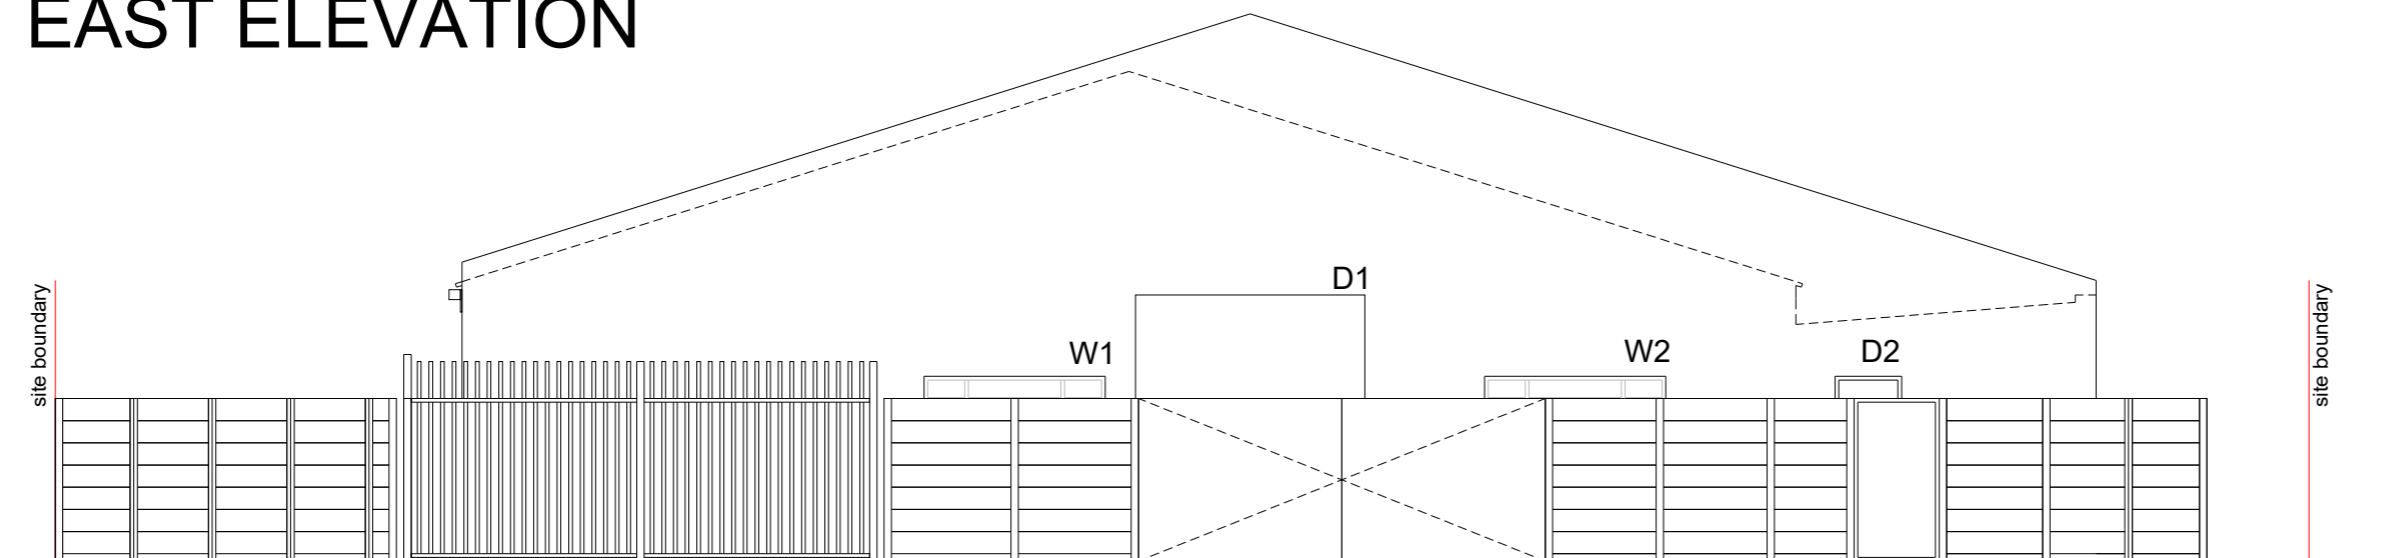

SOUTH ELEVATION

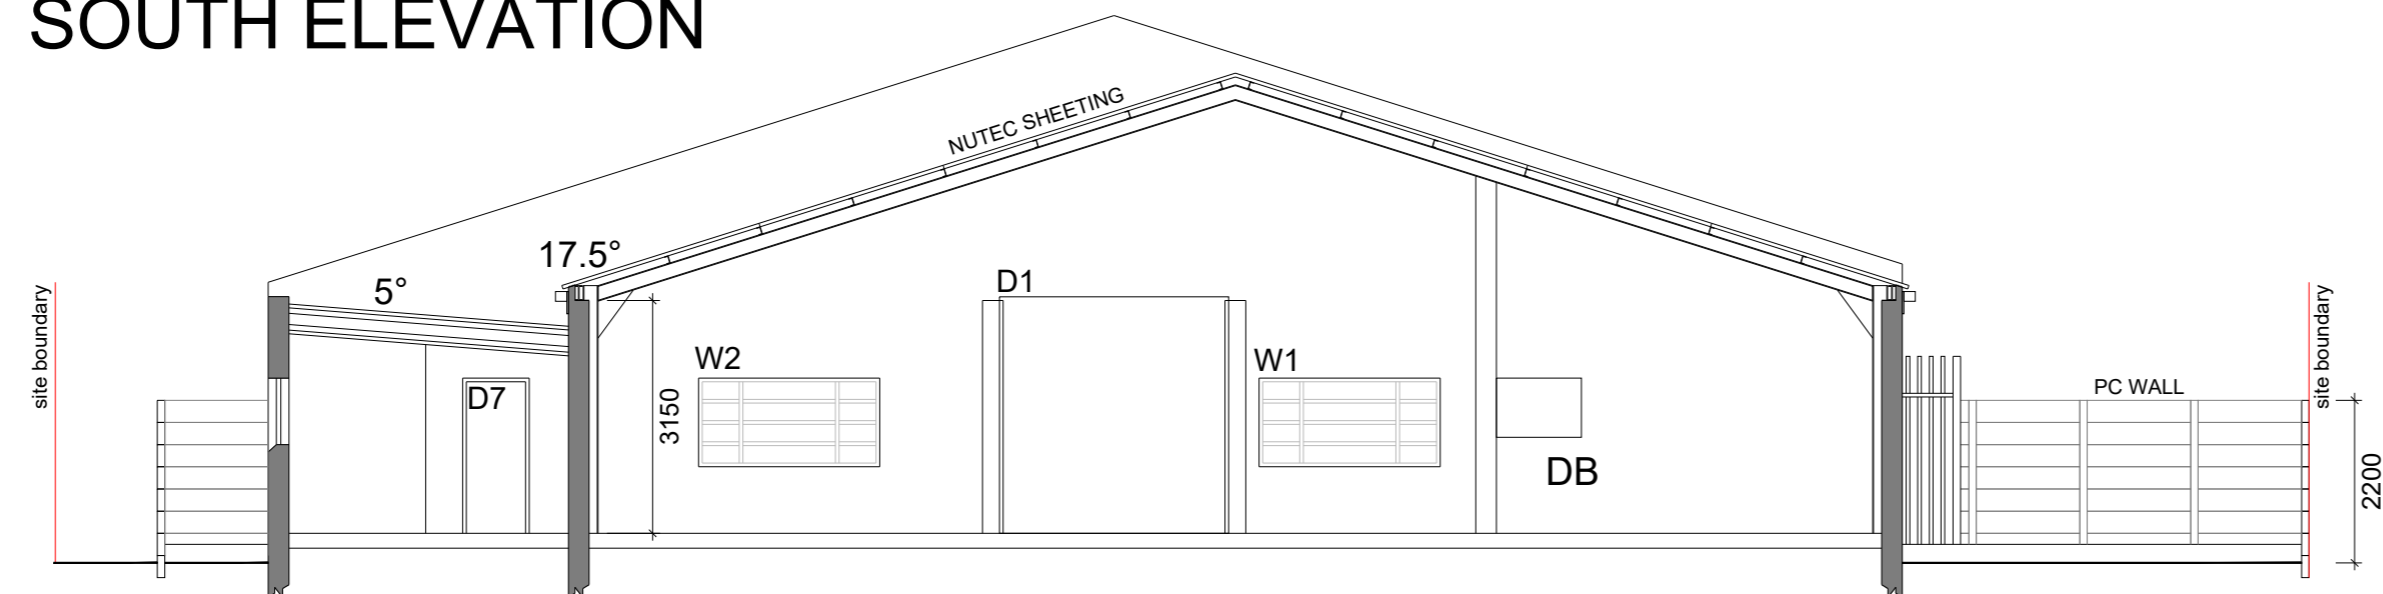

SECTION A

NOTE : FOR INFORMATION ONLY

No.	REVISION	DATE
-----	----------	------

MARKEL PROPERTIES


P O Box 780 TEL : 021 511 6652
 Maitland, 7404 FAX : 021 511 4415
 www.capeboiler.co.za

Project: EXISTING BUILDING ON ERF 9874 & 9875
 @ cnr 8th AVENUE & 16th STREET,
 ELSIES RIVER, CAPE TOWN


Description: SECTION, ELEVATIONS .DWG

App : Date :	Drawing No. CBH 157	Sheet No : 03	Rev.
-----------------	------------------------	------------------	------


Designed	Scale :	Sheet Size :
Drawn		

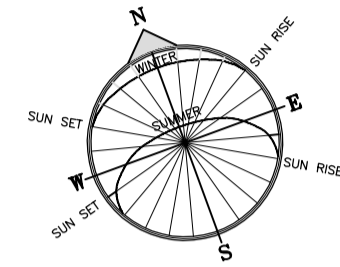

GROUND FLOOR AND SITE LAYOUT:
SCALE 1:100

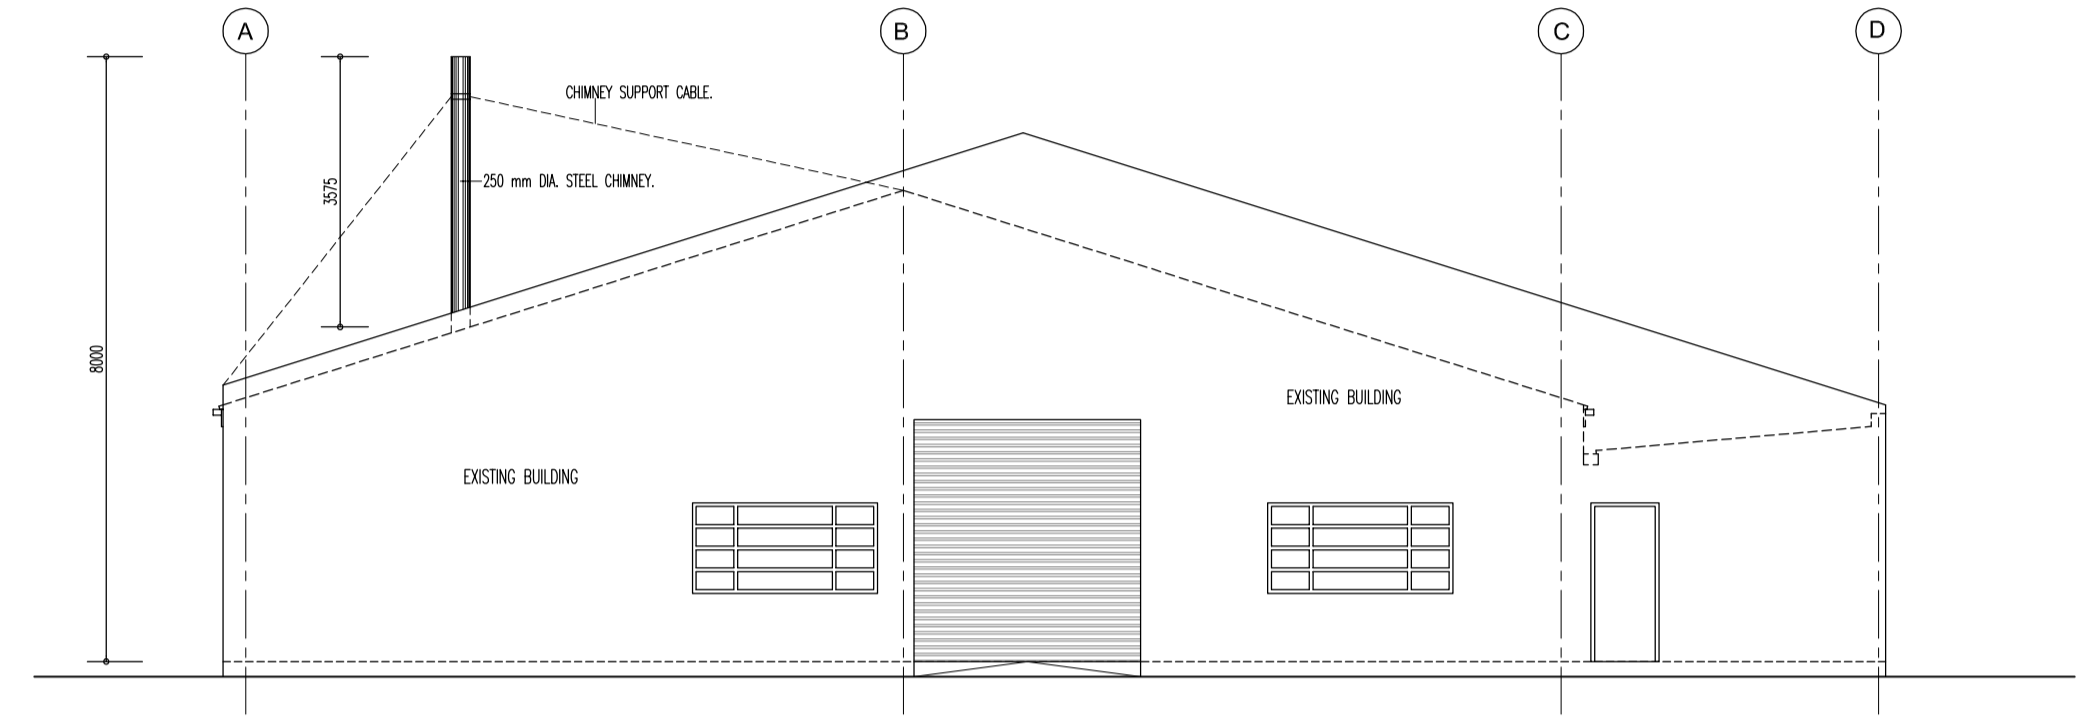

SOUTH ELEVATION:
SCALE 1:100

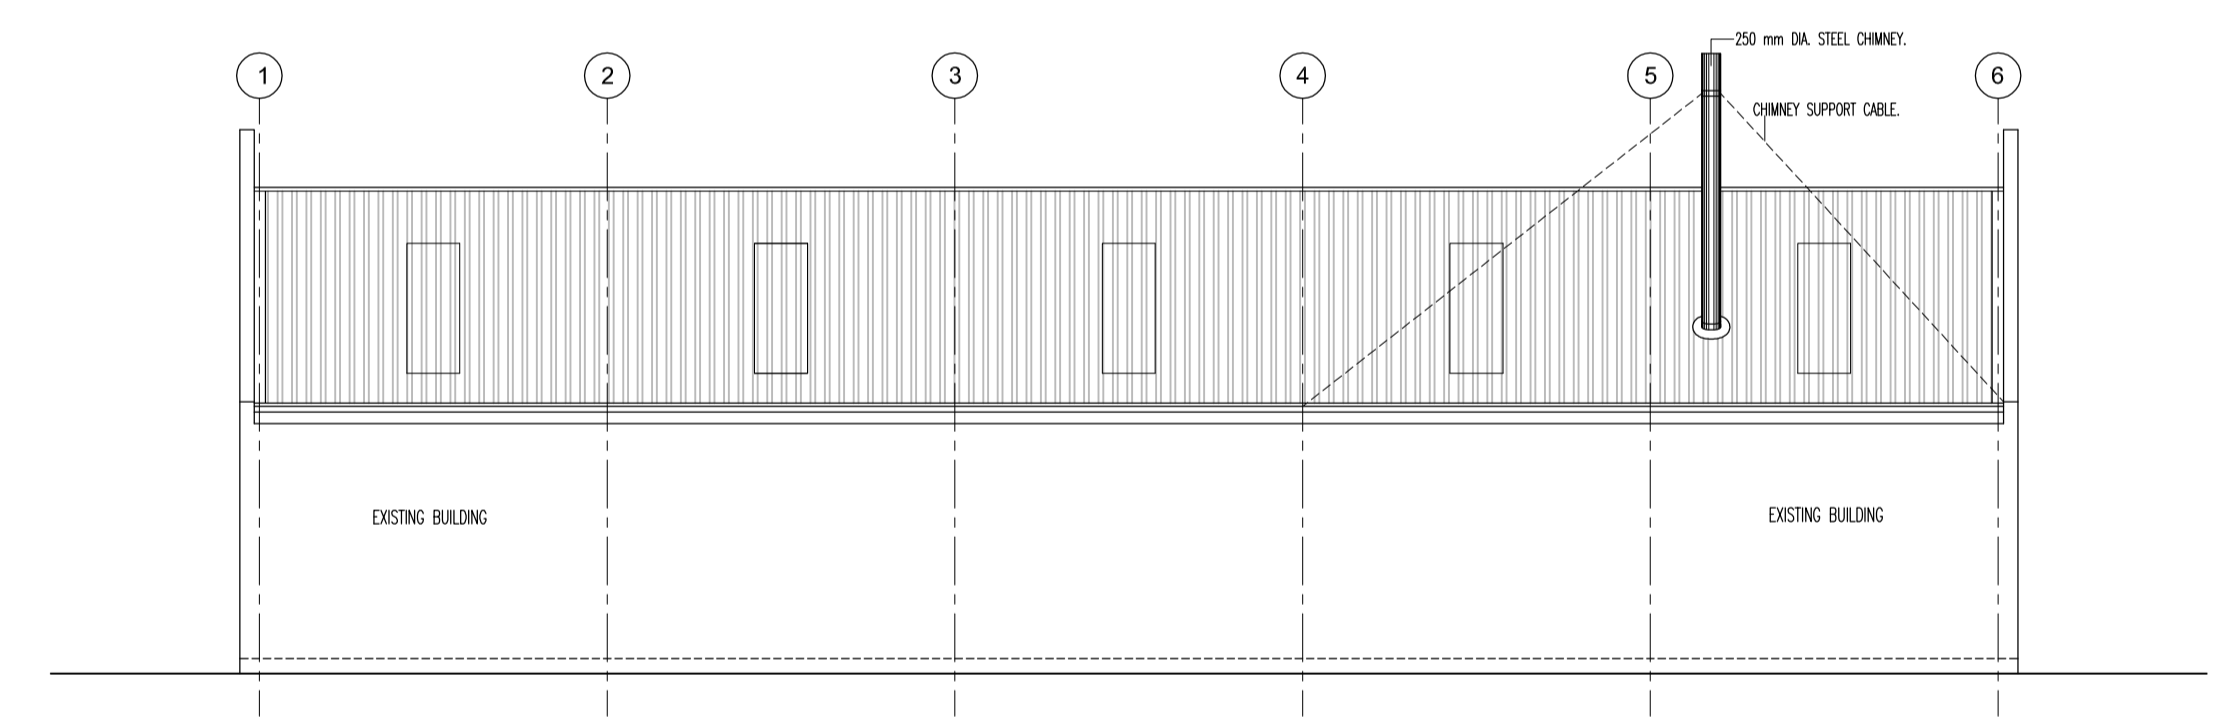

WEST ELEVATION:
SCALE 1:100

ERF 9874	= 408,00 sq m
ERF 9875	= 465,00 sq m
TOTAL	= 873,00 sq m
EXISTING BUILDING	= 517,00 sq m
COVERAGE	= 517,00 sq m (59,22%)
BALK	= 517,00 sq m (0,59)

REVISION - HERSIENING		NOTE	
		COPYRIGHT RESERVED ON THIS DRAWING.	
		GIVEN DIMENSIONS TO BE TAKEN IN PREFERENCE TO SCALE.	
		SCALE 1:100	DATE AUG. 24
		DESIGN ddw	DRAWN ddw
		CHECKED	

PROJECT	NEW ALUMINIUM FURNACE FOR	STAND	9874 & 9875
DRAWING	SITE PLAN AND ELEVATIONS.	MUNICIPALITY	ELSIESRIVIER
<p>danie de wet - building designs -</p> <p>SOUTH AFRICAN COUNCIL FOR THE ARCHITECTURAL PROFESSION - T1144 VILLA SONDRIO 6 P.O. BOX 4342 ROSEDALE ESTATE TYGERVALLEY DURBANVILLE BELLVILLE 7536</p> <p>TEL. (021) 975 7002 CELL. 082-8686 219</p>		PROJECT NO.	01408
		DRAWING NO.	01